



**DISCLAIMER:**

The use of this standard is governed by the City of Wichita Falls Engineering Department. No warranty of any kind is made by the City of Wichita Falls for any purpose whatsoever. The City of Wichita Falls assumes no responsibility for the conversion of this standard to other formats for incorrect results or damages resulting from its use.

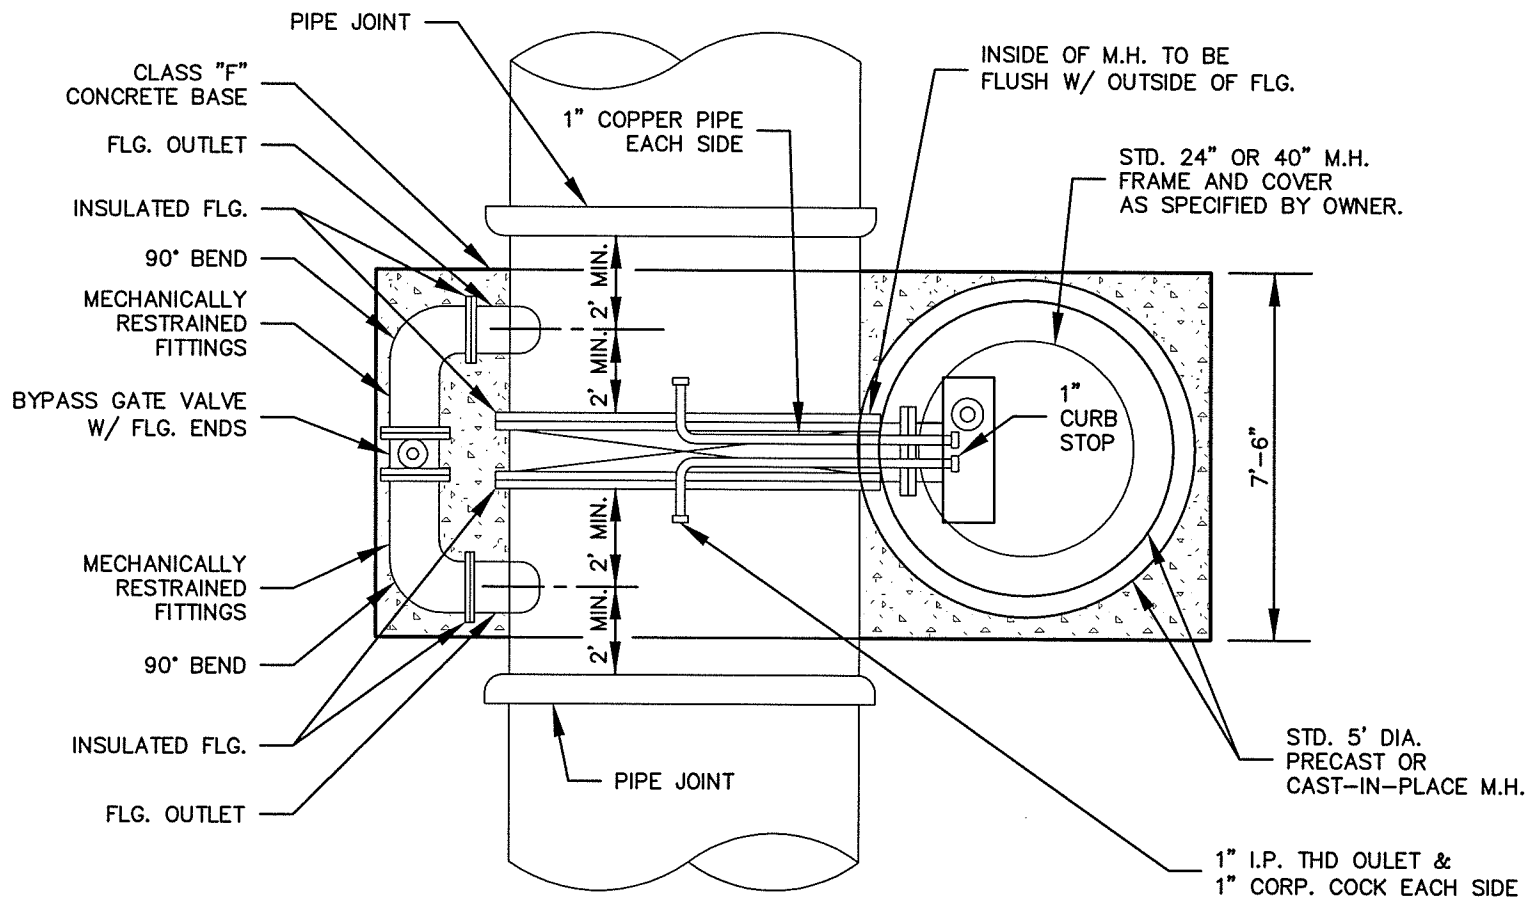

**PLAN VIEW**  
NOT TO SCALE

|   |                      |      |                                  |  |  |                  |
|---|----------------------|------|----------------------------------|--|--|------------------|
| <br><b>VaultConst-Butter</b><br>-48Plus.dwg<br>ACAD DRAWING NAME | DEC 03<br>DATE DRAWN |      | 4063A-00<br>STANDARD DRAWING NO. |  | CITY OF WICHITA FALLS, TX                        |                  |
|   |                      |      |                                  |  | VAULT CONSTRUCTION<br>BUTTERFLY VALVE $\geq 48"$ |                  |
|   |                      |      |                                  |  | APPROVED   |                  |
|   |                      |      |                                  |  | CITY ENGINEER                                    |                  |
| NO.   |                      | DATE | DESCRIPTION                      |  | BY   | DEC 2003<br>DATE |
| R   |                      | E    | V                                |  | I  | S                |
| I   |                      | O    | N                                |  | S  |                  |